


LOWER LEVEL PLAN
1/4" = 1'-0"

THE
HUNTER RESIDENCE

NOT FOR
CONSTRUCTION

ISSUED FOR:
CONCEPT DRAWINGS 11/10/21

T-1

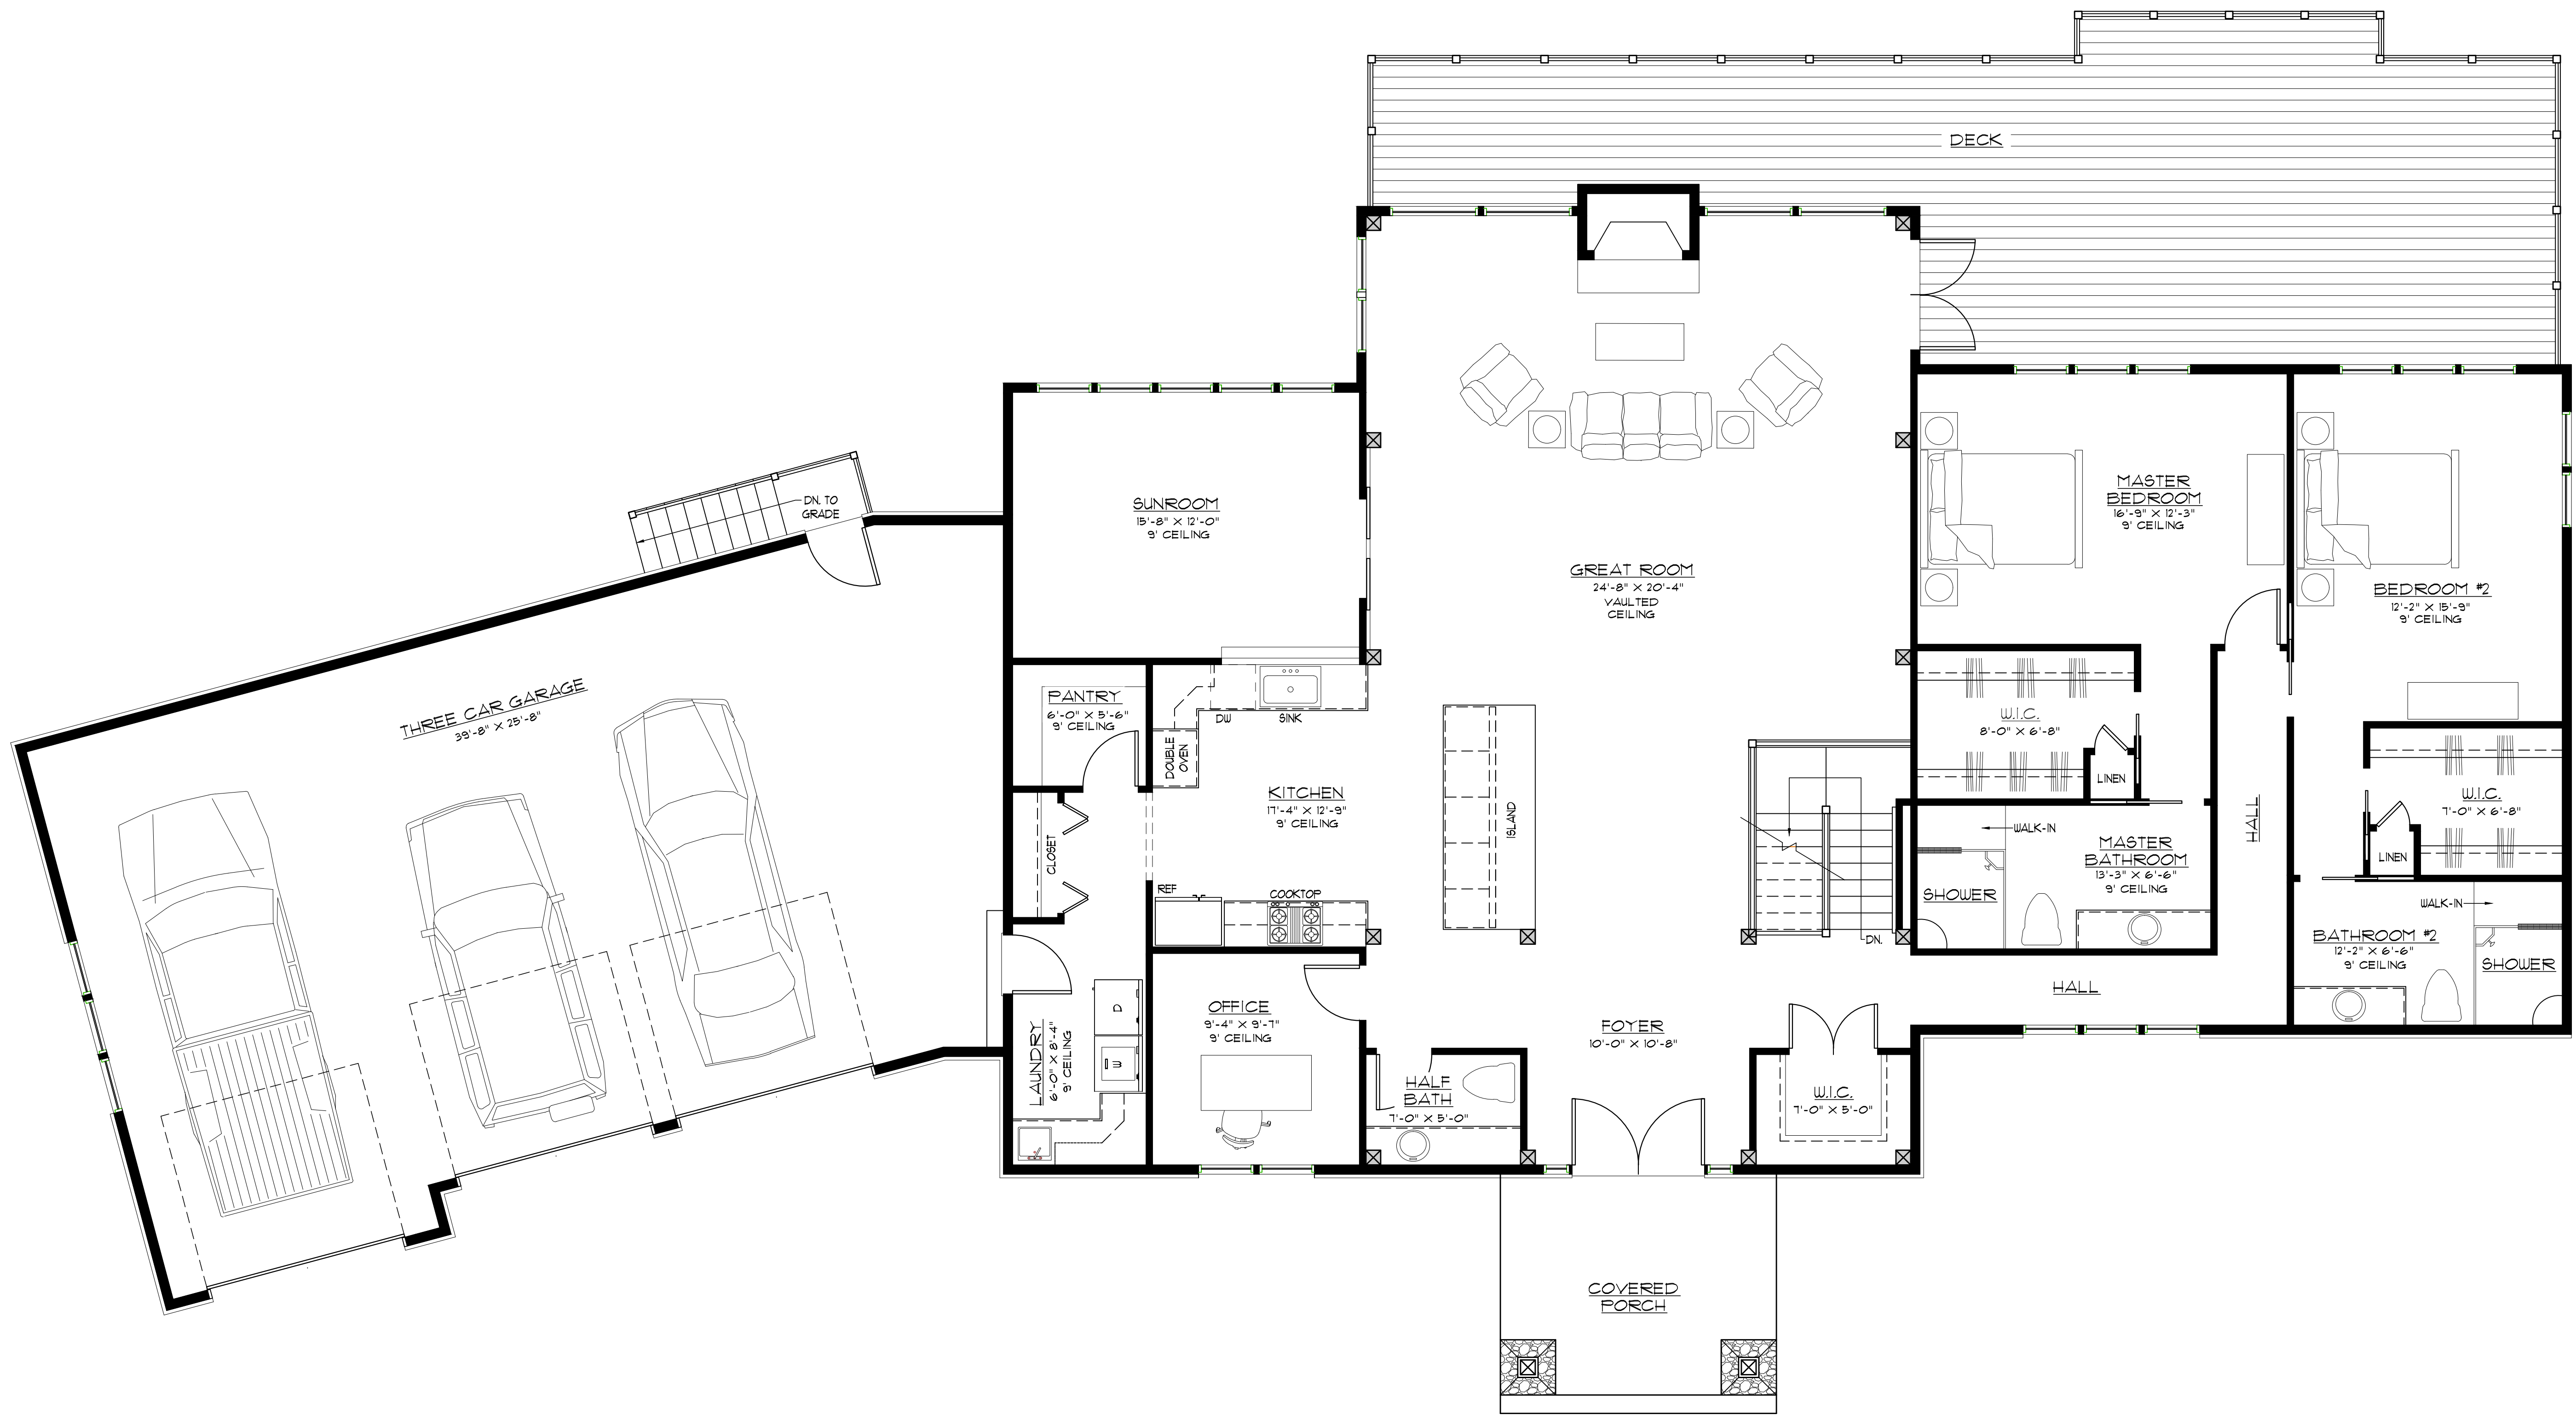

1ST FLOOR PLAN
1/4" = 1'-0"

THE
HUNTER RESIDENCE

NOT FOR
CONSTRUCTION

ISSUED FOR:
CONCEPT DRAWINGS 11/10/21