


PLAN VIEW (1ST FLOOR)
3/16" = 1'-0"

THE
TILLEY RESIDENCE

NOT FOR
CONSTRUCTION

ISSUED FOR:
CONCEPT DRAWINGS 10/20/22

T-1

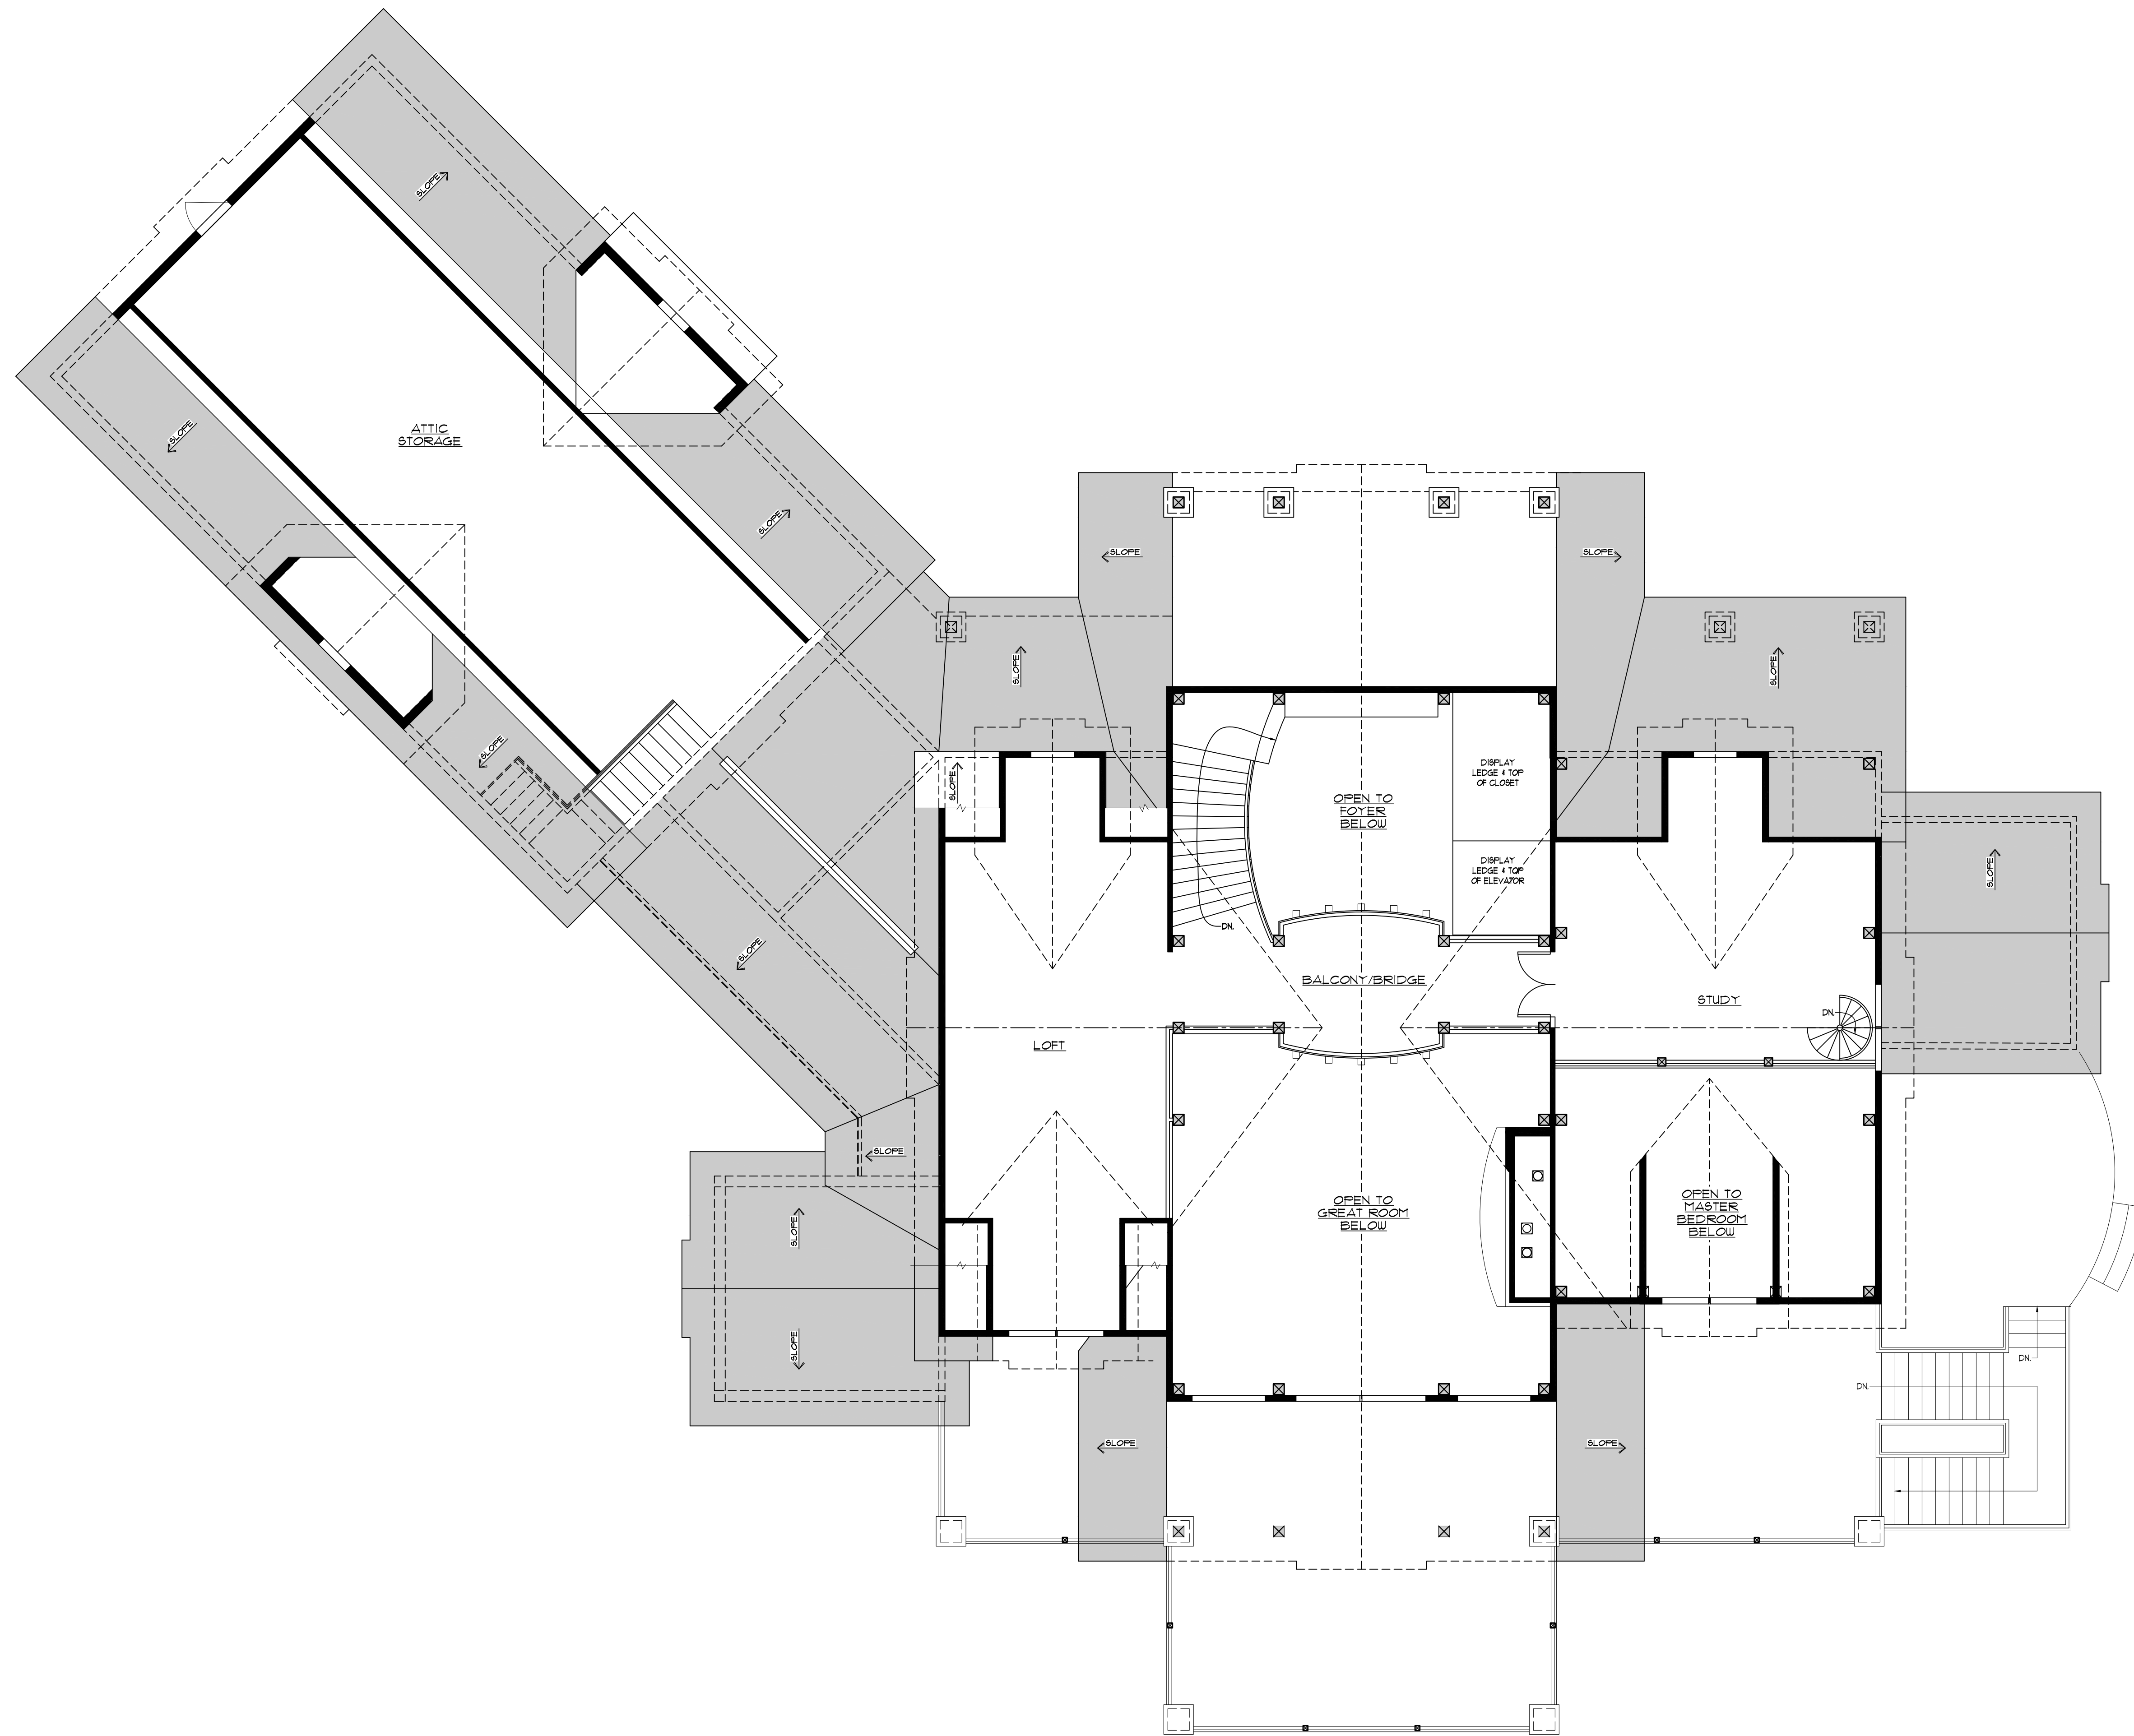

PLAN VIEW (2ND FLOOR)
3/16" = 1'-0"

THE
TILLEY RESIDENCE

NOT FOR
CONSTRUCTION

ISSUED FOR:
CONCEPT DRAWINGS 10/20/22